



Texas Gallery Floor Plan 1/4" = 1' Scale *

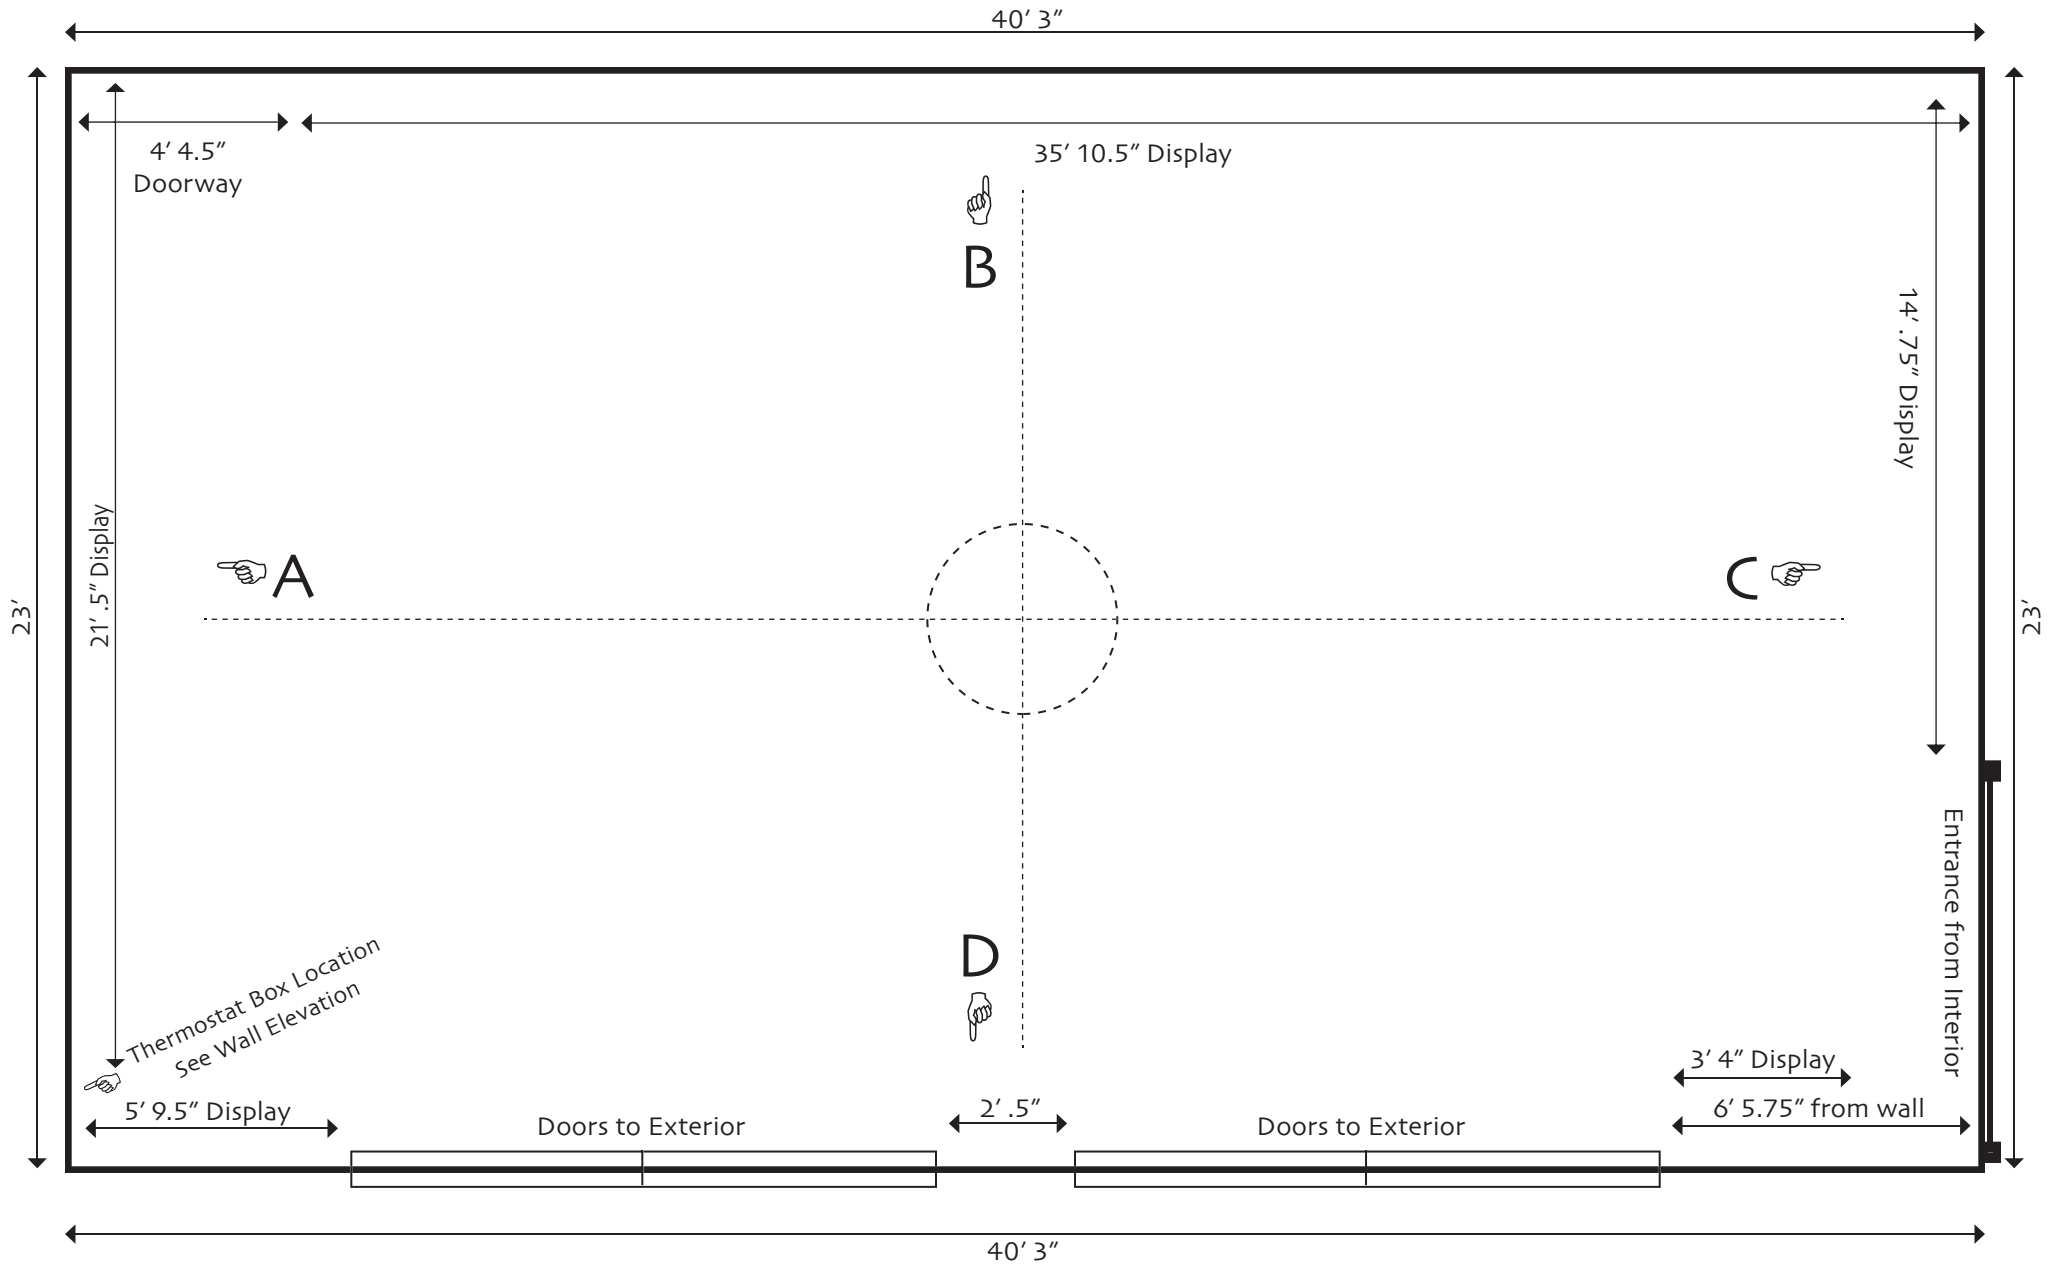

*Note: Dimensions are footage rounded up or down to nearest inch. Scale drawing is rounded as closely as possible to the nearest foot increments. Floorplan and elevations created by Theodora Krc and Glen Heere.


Texas Gallery Elevations 1/4" = 1' Scale *

40' 3"

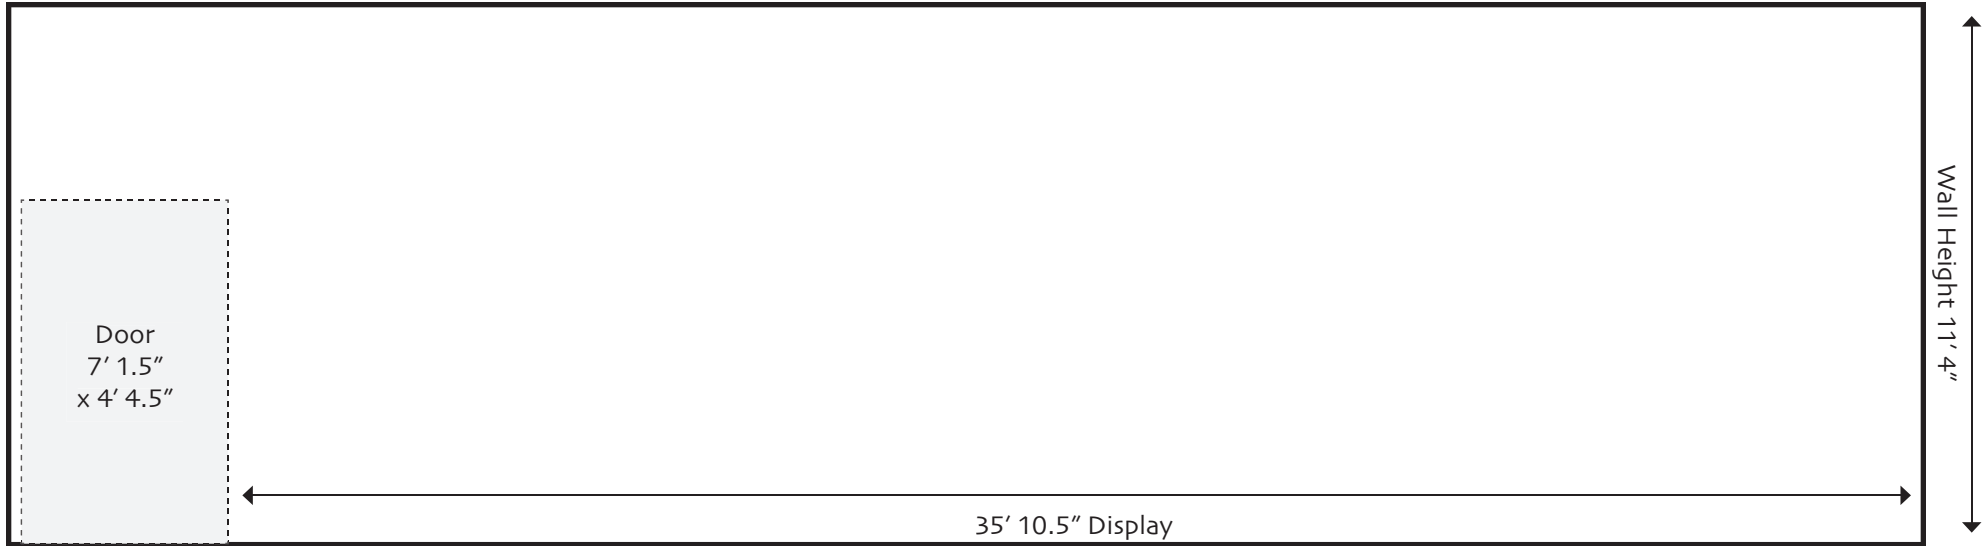

B Elevation


40' 3"

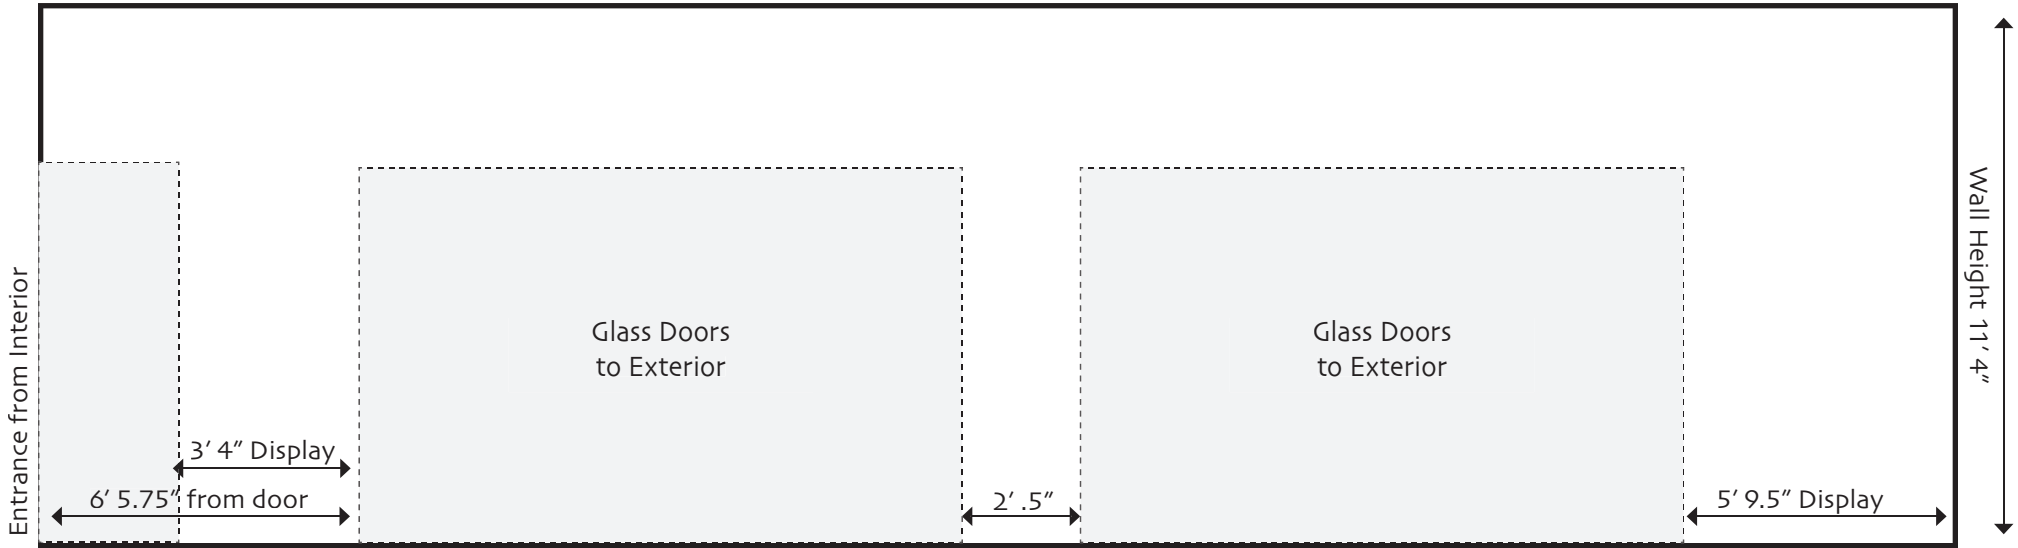

D Elevation


*Note: Dimensions are footage rounded up or down to nearest inch. Scale drawing is rounded as closely as possible to the nearest foot increments. Floorplan and elevations created by Theodora Krc and Glen Heere.

Texas Gallery Elevations 1/4" = 1' Scale *

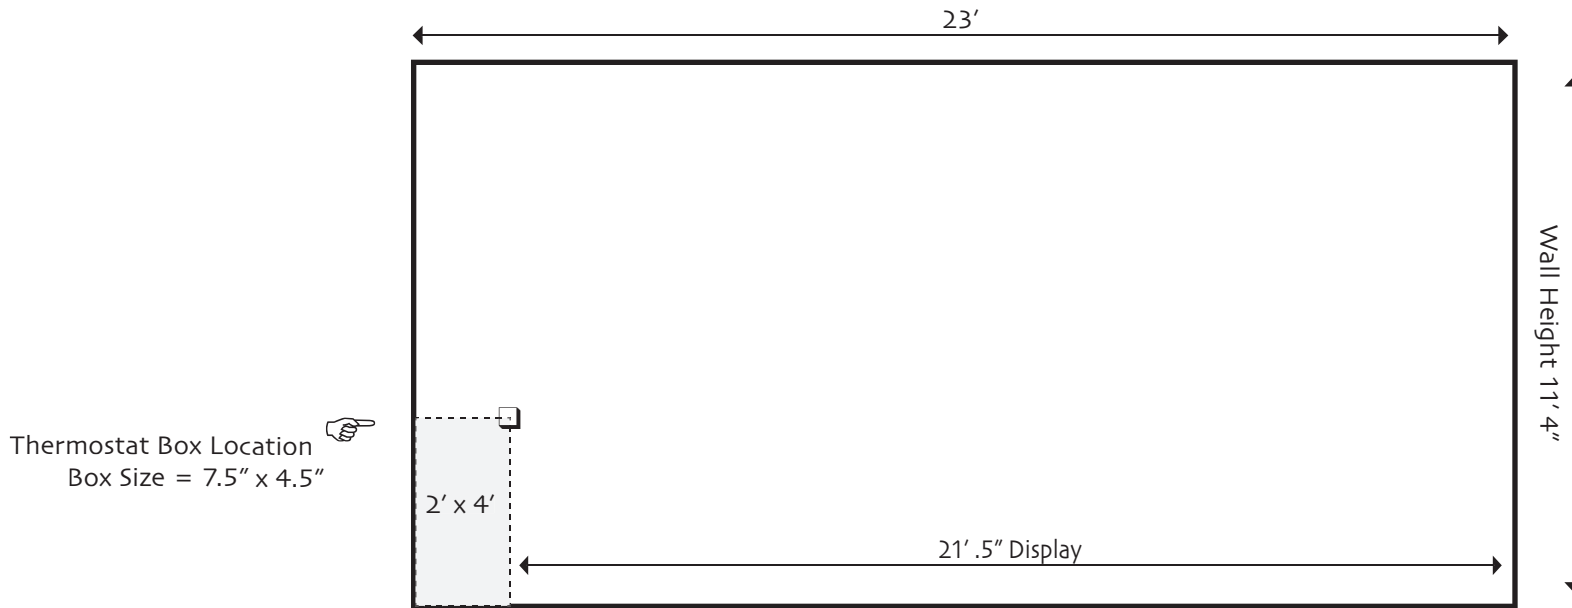

Thermostat Box Location
Box Size = 7.5" x 4.5"

A Elevation

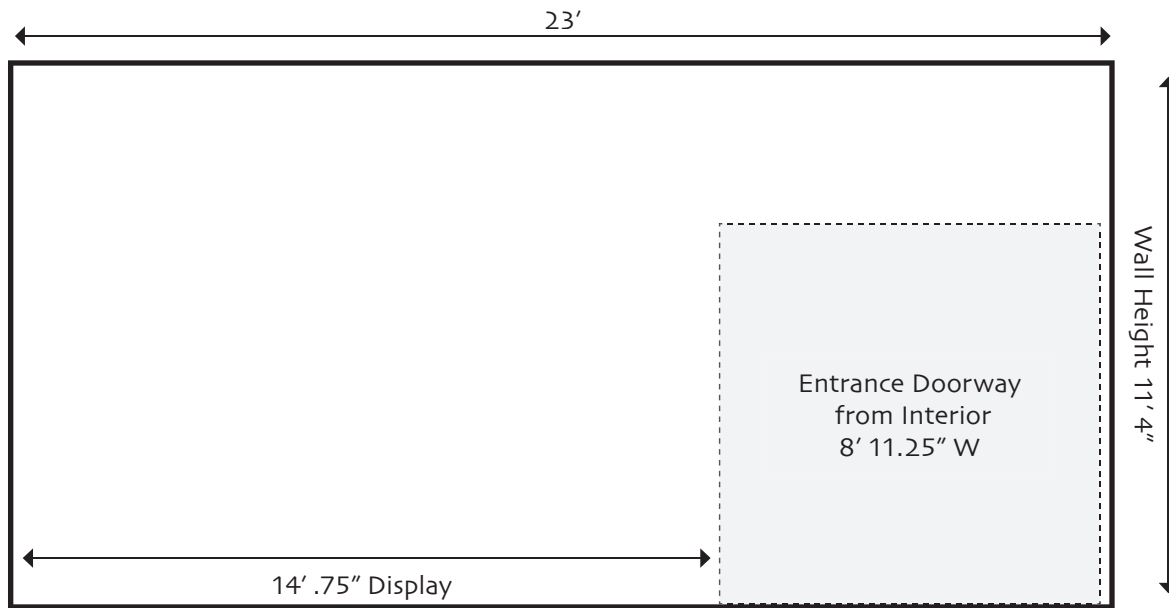

C Elevation

*Note: Dimensions are footage rounded up or down to nearest inch. Scale drawing is rounded as closely as possible to the nearest foot increments. Floorplan and elevations created by Theodora Krc and Glen Heere.